


V-7000

SERVICE: LIQUID ENVIRONMENTAL TANK
 OD: 1'-4"OD
 LENGTH: 2'-5 1/4"OAL
 MATERIAL: SA-414G
 PRESSURE: 200 PSI MAX

P&ID BILL OF MATERIAL		
QTY	TAG	DESCRIPTION
1	BA-002	1" BALL VALVE STAINLESS FULL-PORT (PA79)
1	CV-001	1" CHECK VALVE STAINLESS (PA83)
1	CV-004	2" CHECK VALVE STAINLESS (PA84)
1	LG-1000	LEVEL GAUGE COCKS (JM7009 & JM7010)
1	LS-1000	JATCO LEVEL CONTROL (JM7011 SM-P)
1	P-001	1" PNEUMATIC PUMP (J7000DP1)
1	PY-1000	1/4" 3-WAY PILOT VALVE JM5008x

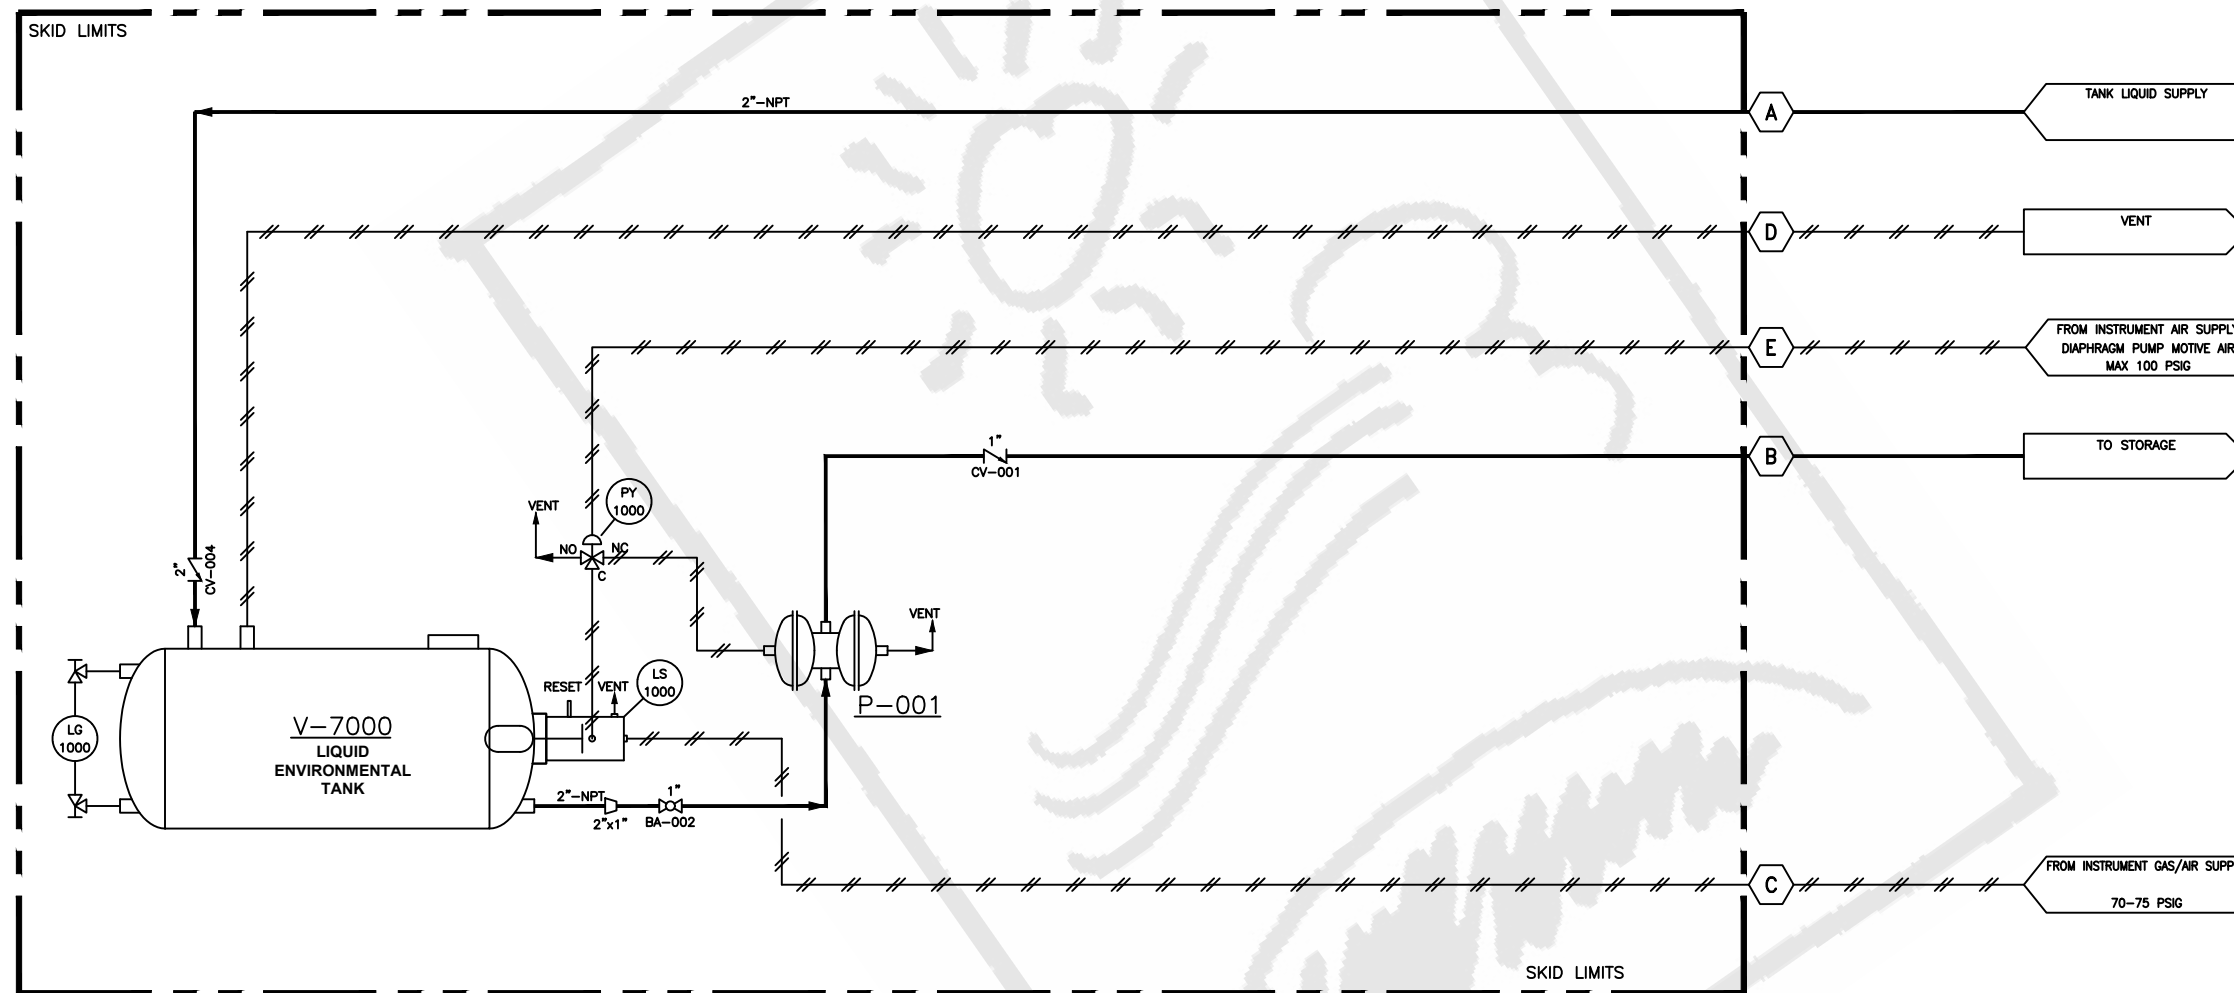

REV	DESCRIPTION	DATE	BY	CHK
1	ADD "GAS" TO CONNECTION C	05/07/28	SWK	--
0	ISSUED FOR CONSTRUCTION	03/05/28	SWK	--

THIS DRAWING AND ITS CONTENTS ARE THE PROPERTY OF JATCO, INC. AND SHALL NOT BE LOANED, REPRODUCED OR DISCLOSED EXCEPT IN ACCORDANCE WITH ITS WRITTEN PERMISSION.

JATCO, INC.
 ENVIRONMENTAL PROTECTION EQUIPMENT
 244 N.W. 11th St., Oklahoma City, OK 73114
 Tel: 405-755-4100 Fax: 405-755-4101

DATE	DRAWN	CHECKED	APPROVED
04/11/23	BT	SWK	----
CLIENT			
TITLE			
SM-P TANK W/PUMP - FULL PNEUMATIC J7000 DP1			
SCALE: AS NOTED			
DRAWING NUMBER		SHEETS	
23100		SHT# 1 OF 1	
			REV
			1

LEGEND				
MK	QTY	SIZE	RATING	SERVICE
A	1	2"	150 RF	TANK LIQUID SUPPLY
B	1	1"	150 RF	LIQUID OUTLET
C	1	1/2"	TUBING	INSTRUMENT GAS/AIR SUPPLY
D	1	1/2"	TUBING	VENT
E	1	1/2"	TUBING	DIAPHRAGM PUMP MOTIVE AIR